




十日町市 都市計画図

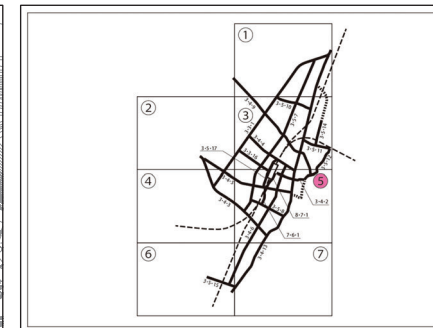

1 : 2, 500

0 50 100 200 300 400 500


十日町市 都市計画図

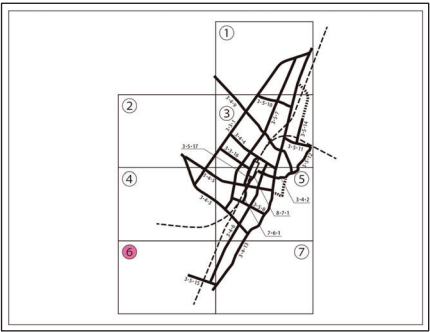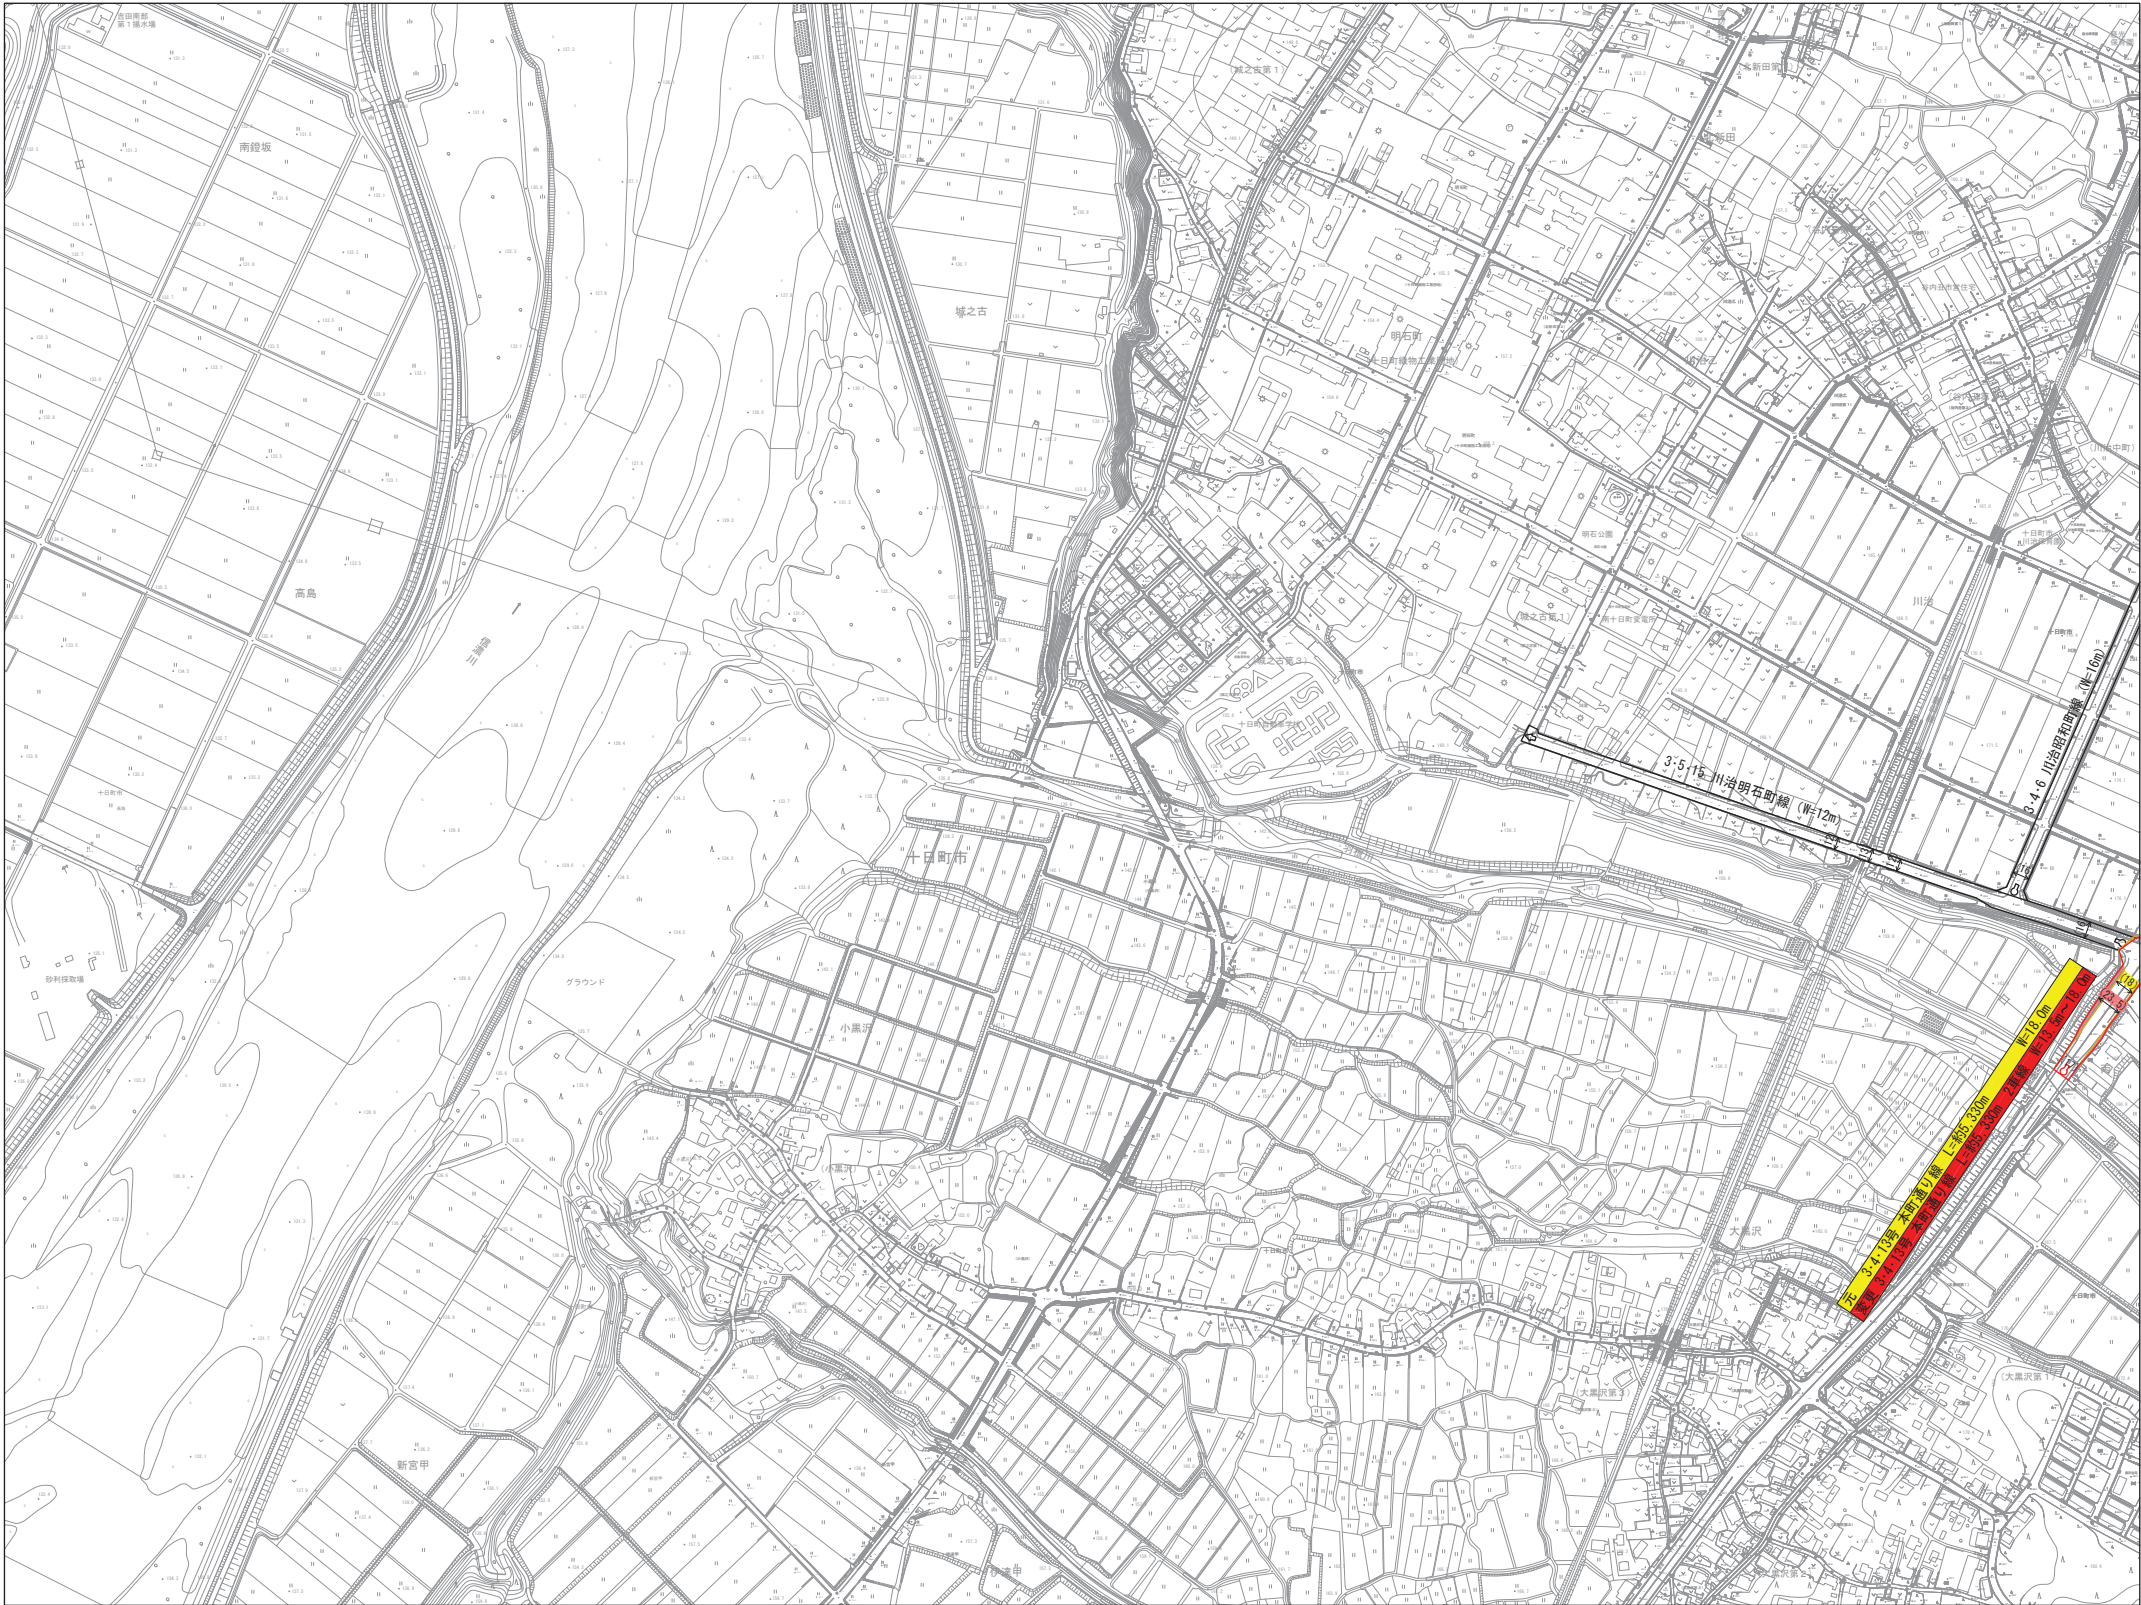

1:2,500



十日町市 都市計画図

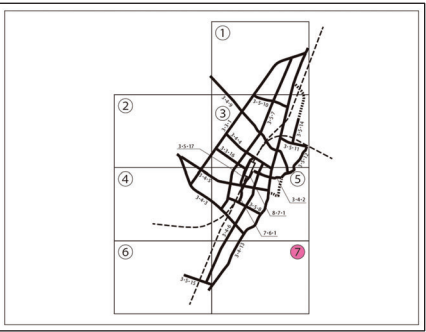

1 : 2 , 5 0 0
0 50 100 200 300 400 500m